


SECOND FLOOR PLAN

Room No.	Sq ft	Sq m	Room No.	Sq ft	Sq m
201	229	21.27	212	599	55.67
202	464	43.07	214	355	32.97
204	231	21.46	215	353	32.80
205	466	43.25	216	783	72.77
207	259	24.10	217	1998	185.64
208	332	30.81	218	1095	101.75
209	661	61.45	221	634	58.90
211	353	32.80	222	261	24.23
			223	655	60.84
			224	138	12.85
			225	92	8.53

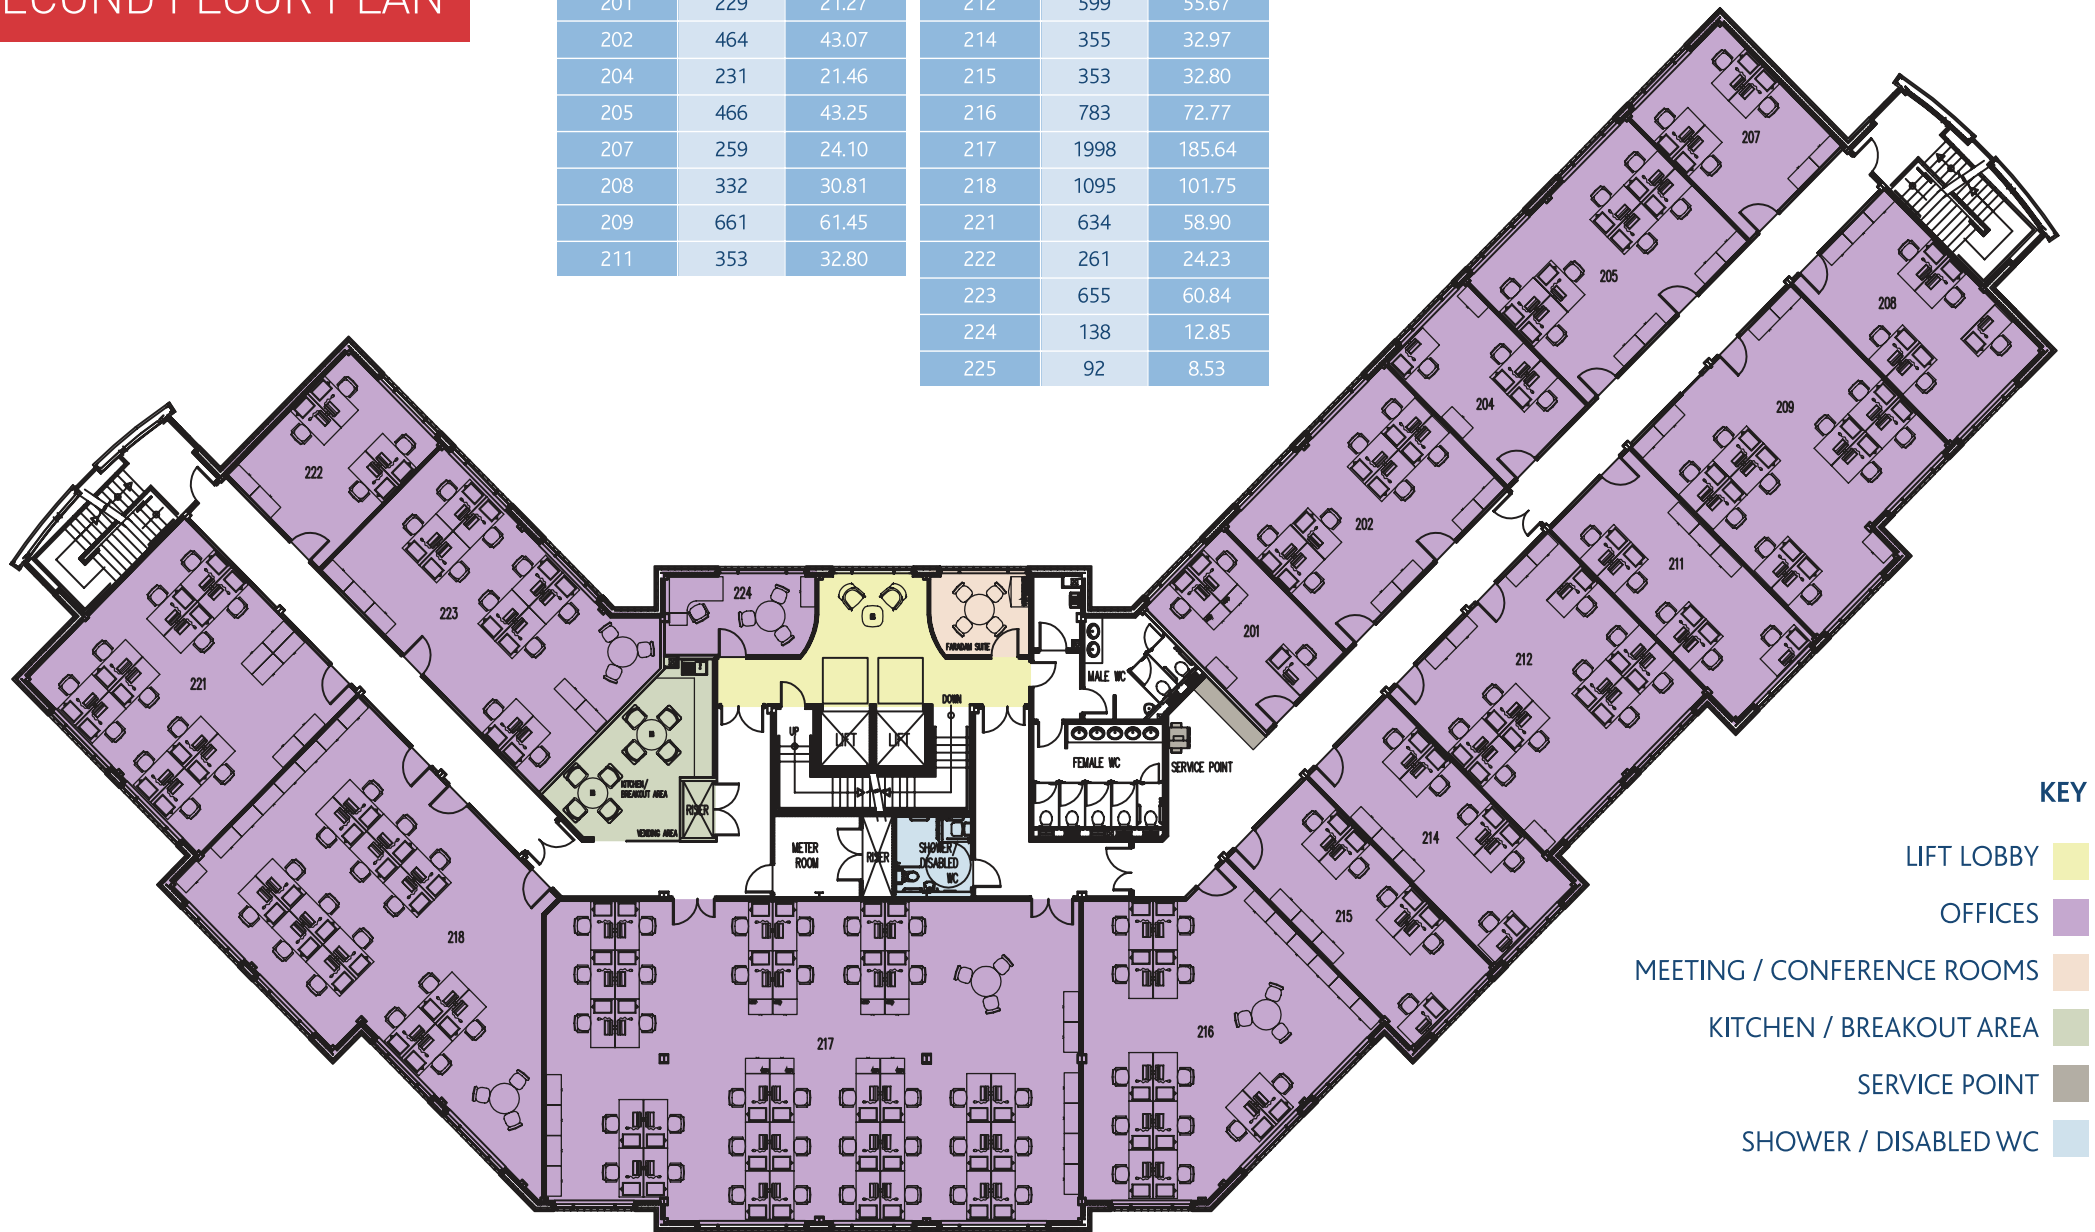

KEY

- LIFT LOBBY
- OFFICES
- MEETING / CONFERENCE ROOMS
- KITCHEN / BREAKOUT AREA
- SERVICE POINT
- SHOWER / DISABLED WC

Innovation Centre, 1 Evolution Park, Haslingden Road, Blackburn, BB1 2FD

Tel: 01254 584444 · Fax: 01254 584443

Web: www.innovation-centre.co.uk